


THE COPYRIGHT OF THIS DRAWING IS VESTED WITH CW O'BRIEN ARCHITECTS LIMITED AND MUST NOT BE COPIED OR REPRODUCED WITHOUT THE CONSENT OF THE COMPANY.

FIGURED DIMENSIONS ONLY TO BE TAKEN FROM THIS DRAWING. DO NOT SCALE.

ALL CONTRACTORS MUST VISIT THE SITE AND BE RESPONSIBLE FOR CHECKING ALL SETTING OUT DIMENSIONS AND NOTIFYING THE ARCHITECT OF ANY DISCREPANCIES PRIOR TO ANY MANUFACTURE OR CONSTRUCTION WORK.

NOTES:

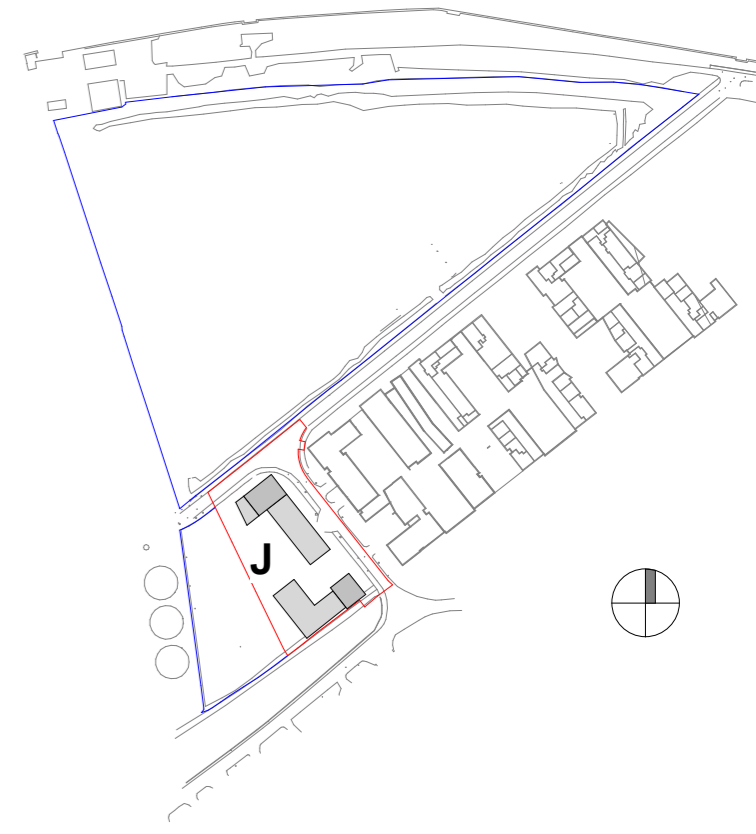

Accommodation Schedule-BLOCK J_L10		
Name	Area Type	Area
J-1001	1 BED	53 m <sup>2</sup>
J-1002	2 BED	77 m <sup>2</sup>
J-1003	2 BED	77 m <sup>2</sup>

REFER TO LANDSCAPE AND ENGINEERING DRAWINGS FOR FURTHER INFORMATION

**—** SITE OUTLINE RED  
**—** LANDS IN APPLICANT'S OWNERSHIP

**FLOOR PLAN KEY:**  
EH - ENTRANCE HALL  
ST - STORAGE  
HP- HOT PRESS  
KIT/LIV/DIN - KITCHEN + LIVING + DINING ROOM

**AREA TYPES**

- 1 BED
- 2 BED
- 2 BED-DUPLEX
- 3 BED
- CIRCULATION

Rev	Date	Description	Issued By
P09	21/03/2022	ISSUED FOR PLANNING	EB
P08	17/12/2021	ISSUED FOR REVIEW	EB
P07	02/12/2021	ISSUED FOR REVIEW	EB
P06	12/11/2021	ISSUED FOR REVIEW	EB
P05	10/09/2021	ISSUED FOR PRE-PLANNING	EB
P04	01/09/2021	ISSUED FOR REVIEW	EB
P03	05/07/2021	FIRST ISSUE	EB
P02	05/07/2021	LAYOUT REVISION	EB
P01	02/07/2021	FIRST ISSUE	EB

Project Stage

# PLANNING

Client:  
Tiznow Property Company Limited  
(Comer Group Ireland)

Project:  
RESIDENTIAL DEVELOPMENT  
The Former Cork Warehouse Company Site,  
Cork South Docks, Cork City

Drawing Title:  
PLAN - BLOCK J - LEVEL 10

Drawn	Checked	Paper Size	Scale	Date
VF	EB	A1	1 : 200 @A1	07/06/21

Project No.	Drawing No.	Classification	Revision
PE21055	2290		P09


File Name:  
PE21055-CWO-10-10-DR-A-2290

Status:  
**A1 - Authorized and accepted for planning stage**



No.1 Sarsfield Quay, Dublin 7, D07 R9FH  
t: 01 518 0170 e: admin@cwoarchitects.ie  
Dublin | Cork | Galway | London | UK & Europe +  
www.cwoarchitects.ie

Please consider the environment before printing this sheet

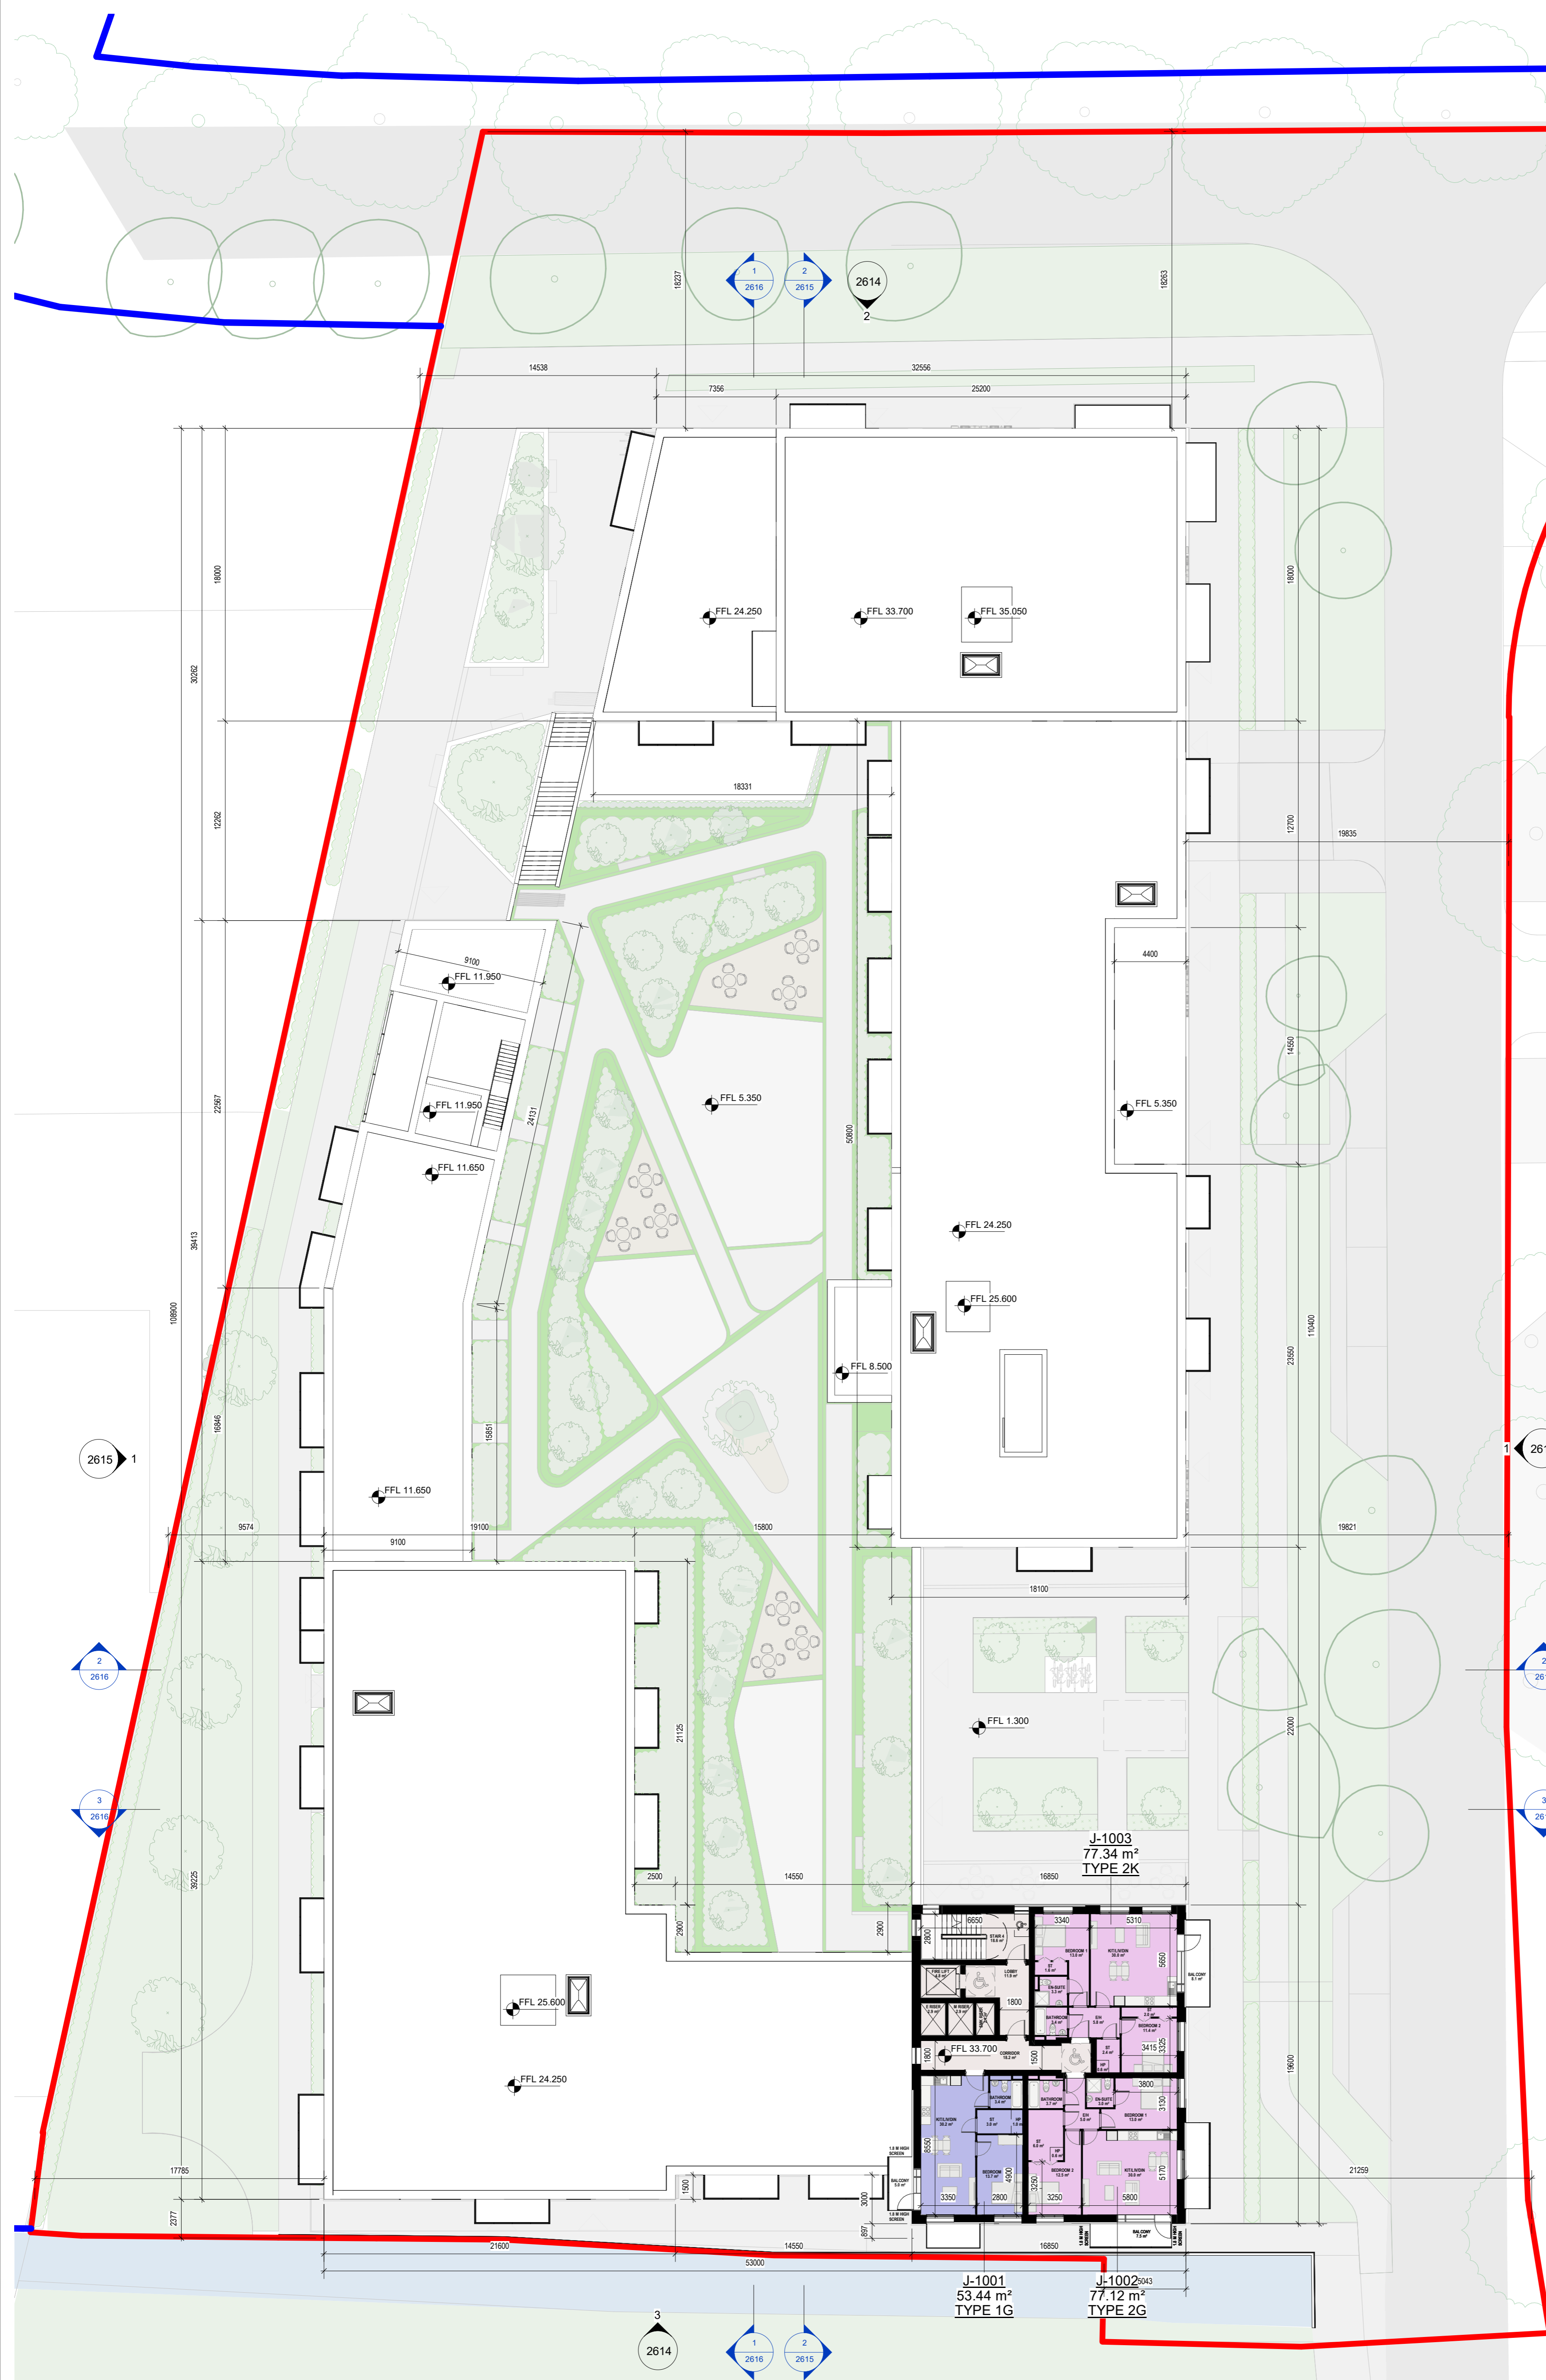

**1** PLAN - BLOCK J - LEVEL 10  
1 : 200